


RIVERSIDE TERRACE NORTH

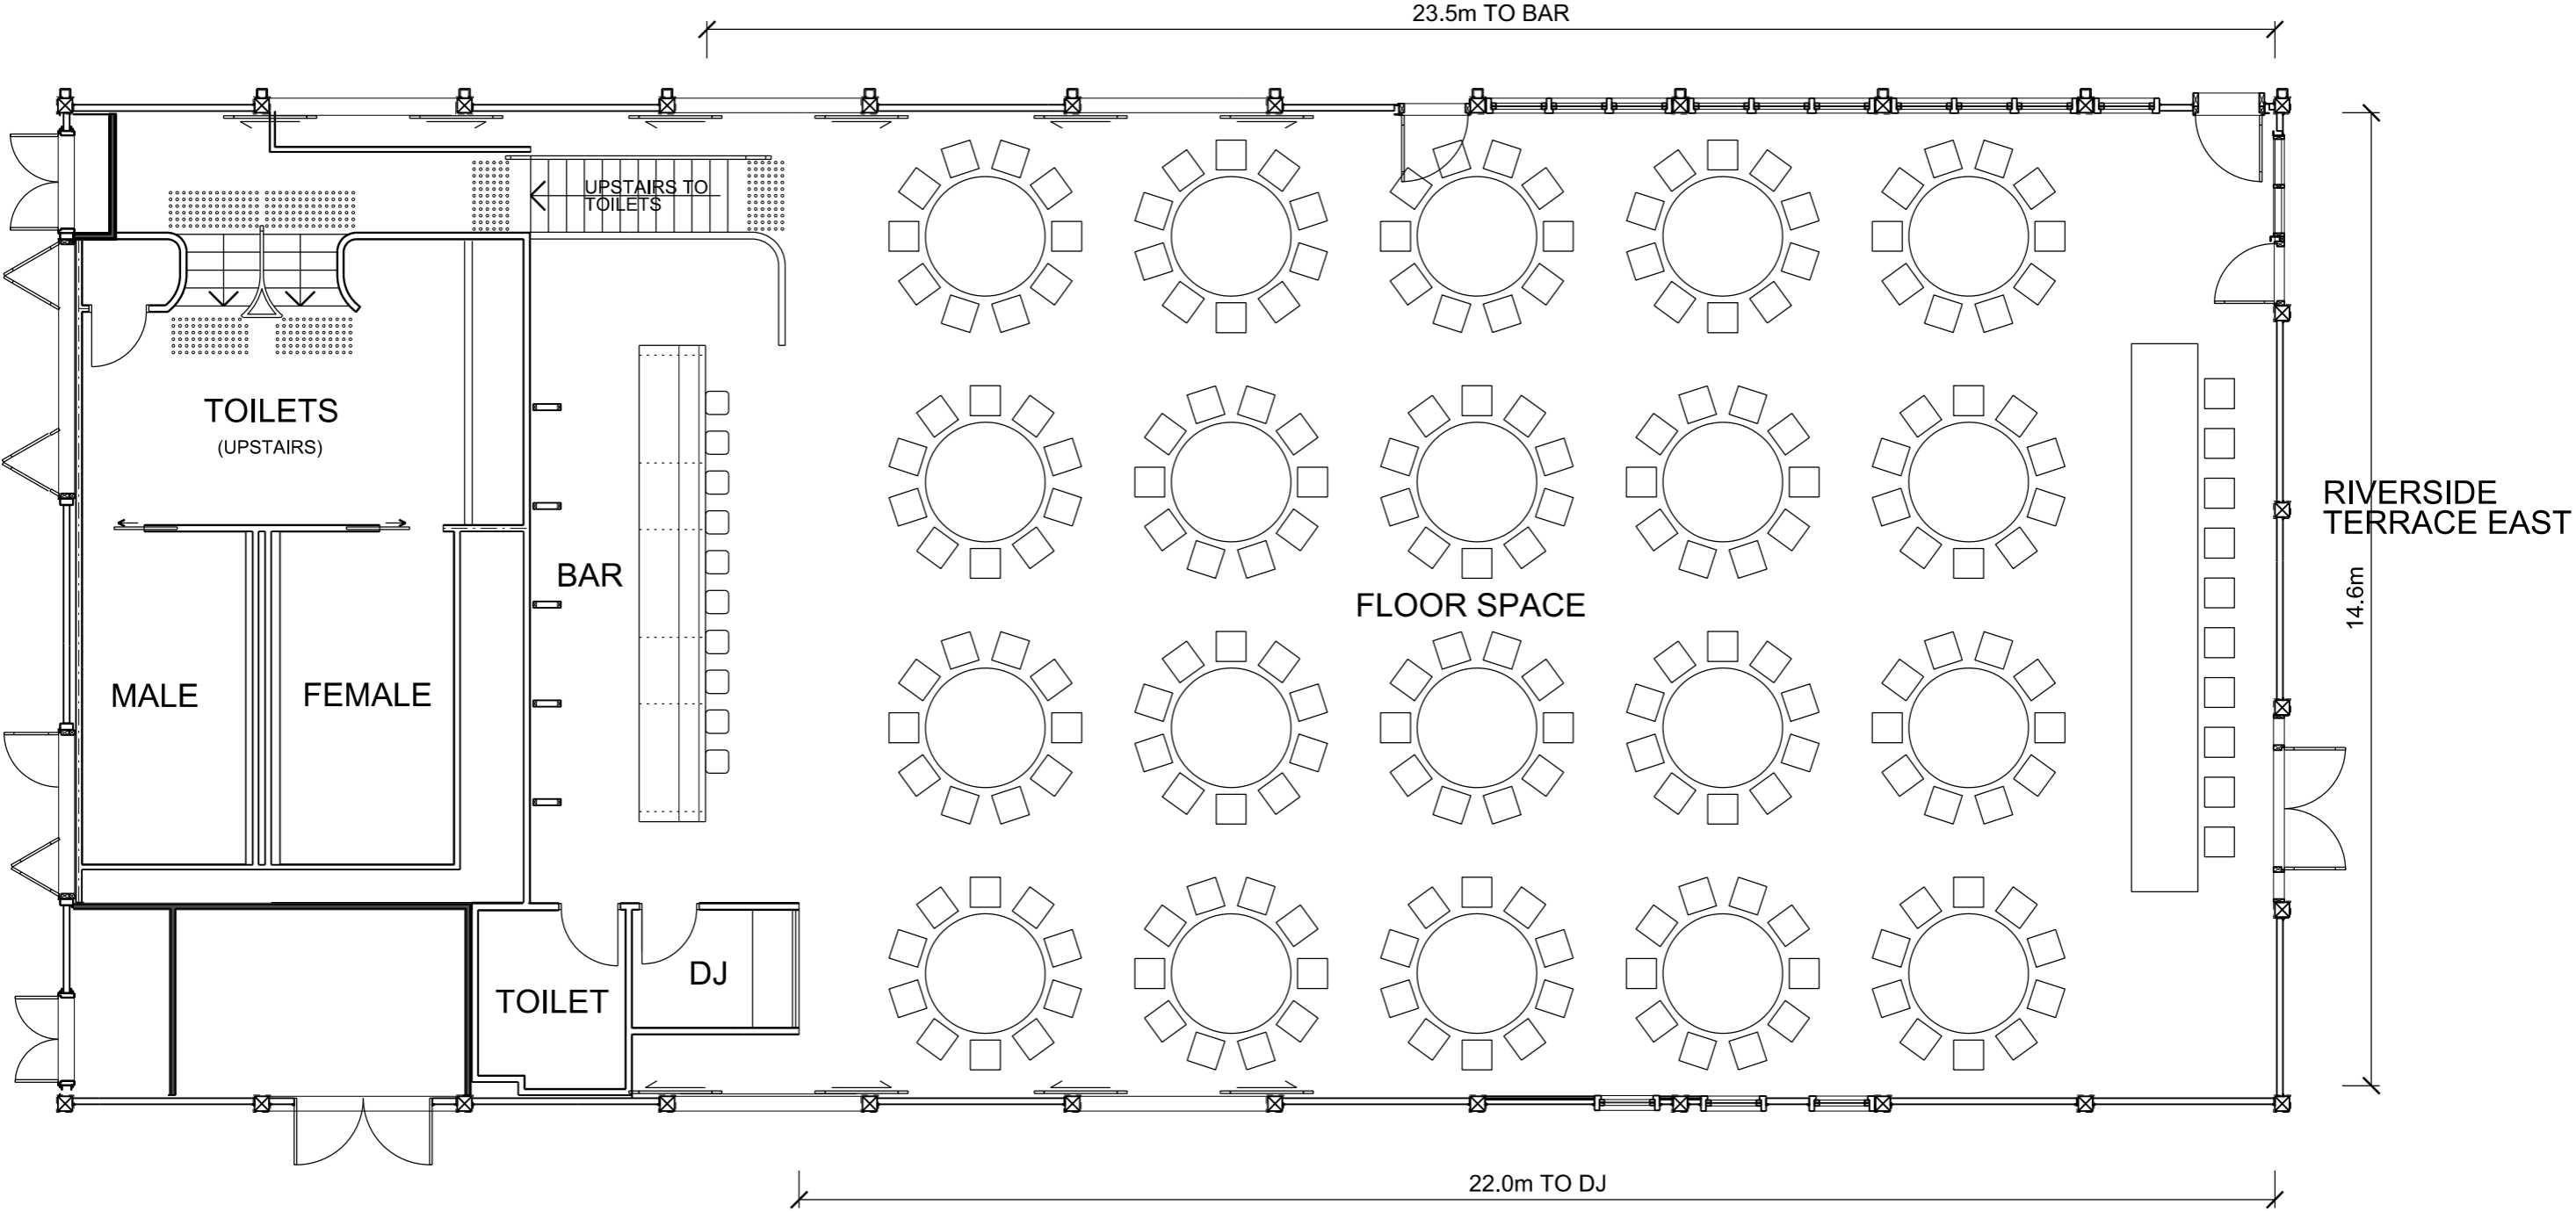

NOT TO BE USED FOR CONSTRUCTION PURPOSES
**INFORMATION
 PURPOSES ONLY**

Copyright <small>All rights reserved. This work is copyright and cannot be reproduced or copied in any form or by any means (graphic, electronic or mechanical, including photocopying) without the written permission of Direct Architects Pty Ltd. Any license, expressed or implied, to use this document for any purpose whatsoever is restricted to the terms of the agreement or implied agreement between Direct Architects Pty Ltd and the instructing party.</small>	Revision History		Structural Engineer	Services Engineer	Landscape	Heritage		Principal	Client	Project	Drawing Title	North											
	Date:	Issue:	Description:	By:	Traffic	Building Surveyor		Civil Engineer	Hydraulic Engineer	Project Code	Series/Package	Level	Sheet	Revision	Status								
	04.05.11	01	FOR INFORMATION	KH																			
	27.05.11	02	FOR INFORMATION	KH																			
Direct Architects Pty Ltd <small>Office 201, 20 Convention Centre Place, Southwharf 3006 T: +613 9099 1330 ACN 121 564 760 ABN 46 121 564 761</small>												Showtime		FURNITURE LAYOUT GROUND AND FIRST FLOOR PLAN		<small>Scale 1:100</small>		<small>Checked</small>		<small>Revision Date 27.05.11</small>			
<small>Note: Only use figured dimensions. Do not scale. If in doubt, consult the architect. Check all dimensions on site before fabrication or set out.</small>												<small>Scale 0 0.5 1 2.5m</small>		09013 A02 G 03 02 WD									